



165'-0" MIN. 225'-0" MAX.

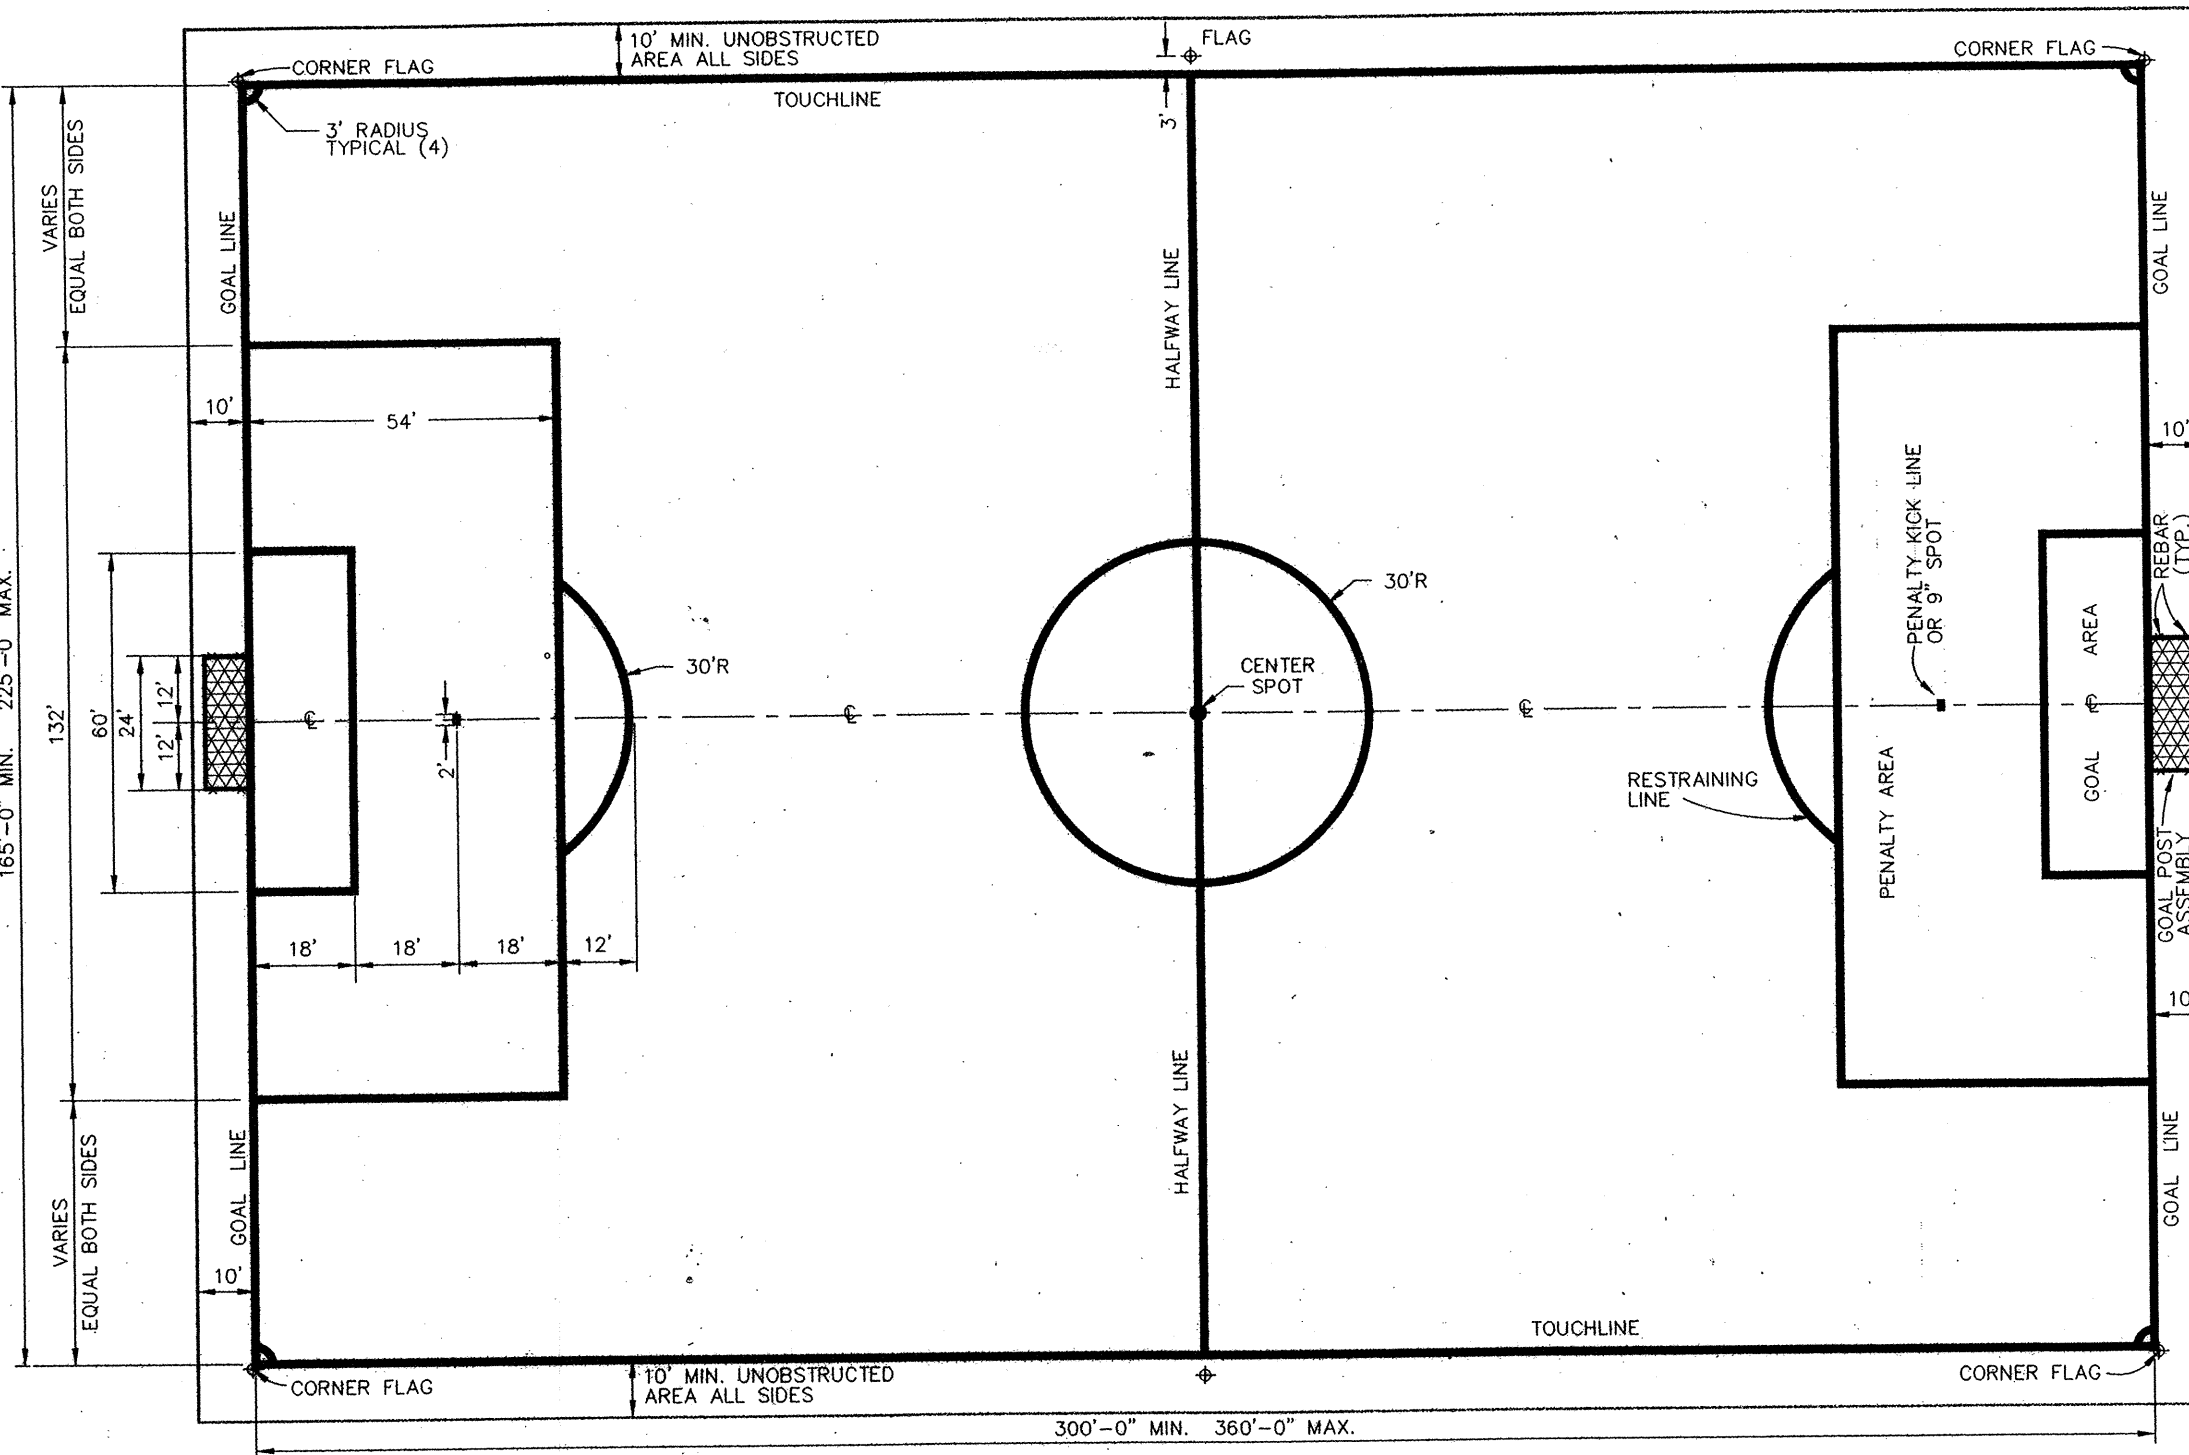


Soccer Field Layout

NOTES:


1. SOCCER FIELD AND ACCESSORIES SHALL BE INSTALLED AS INDICATED IN THE PLAN SET, THIS DRAWING, THE SUPPLEMENTAL SPECIFICATIONS, AND ACCORDING TO THE MANUFACTURERS' RECOMMENDATIONS.
2. PREFERRED ORIENTATION IS FOR THE LONG AXIS TO BE NORTHWEST-SOUTHEAST TO SUIT THE ANGLE OF THE SUN IN THE FALL PLAYING SEASON OR NORTH-SOUTH FOR LONGER PLAY PERIODS. PREFERRED GRADING IS A LONGITUDINAL CROWN WITH A 1% SLOPE FROM THE CENTER TO THE SIDES OF THE FIELD. GRADING MAY BE FROM END TO END, CORNER TO CORNER, OR AS INDICATED IN THE PLAN SET TO FIT EXISTING CONDITIONS.
3. ALL DIMENSIONS ARE TO THE INSIDE EDGE OF THE LINES. ALL LINES SHALL BE 4" WIDE EXCEPT FOR THE 9" SPOT MARKINGS. THE GOAL LINE SHOULD EXTEND BETWEEN THE GOAL POSTS IN THE GOAL AREA.
4. THE 1" DIAMETER REBAR SHALL BE EPOXY COATED AND CONFORM TO SECTION 509 - REINFORCING STEEL.

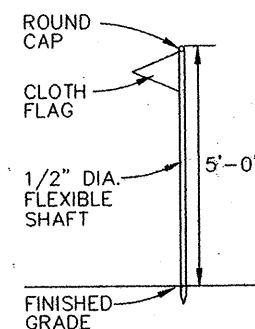


Flag Detail

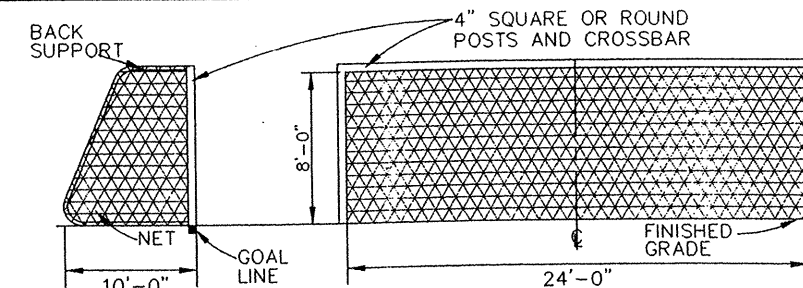


Goal Post Assembly

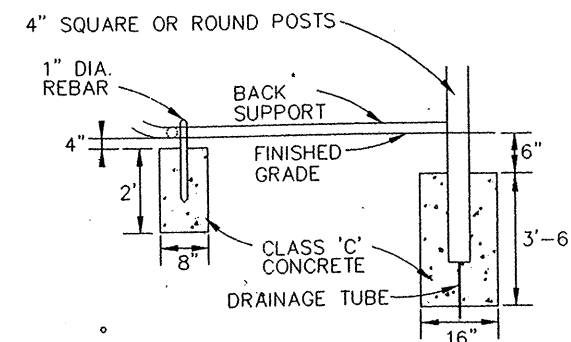


Permanent Goal Installation

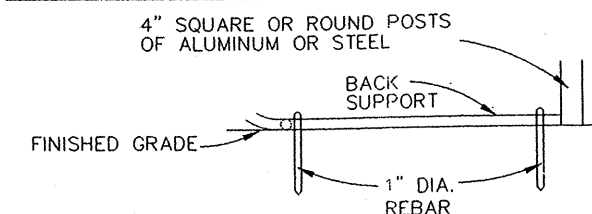

Portable Goal Detail

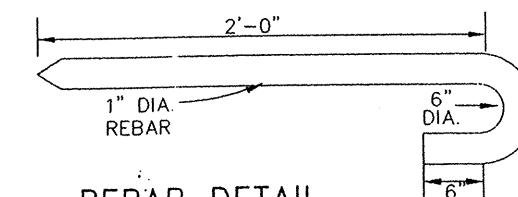

Rebar Detail

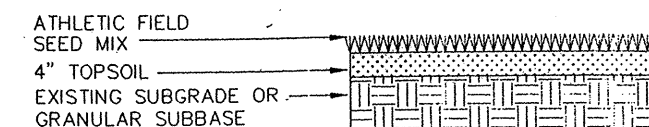

Turf Detail

DO NOT SCALE - USE DIMENSIONS ONLY

CITY OF AKRON BUREAU OF ENGINEERING	CONSTRUCTION STANDARD DWG. No. LA-6
<p><i>David J. Lelick</i> 4-29-99 MANAGER, DESIGN DIVISION</p> <p><i>Pawan K. Khairan</i> 5-3-99 MANAGER, CONSTRUCTION DIVISION</p> <p><i>C. David Hough</i> 5/3/99 CITY ENGINEER</p>	<p>SOCCER FIELD</p> <p>AUTOCAD DRAWING - STD_LA6.DWG April 28, 1999</p> <p>REVISIONS:</p>